


Plantegning, Pavillonbyen i Lundeborg

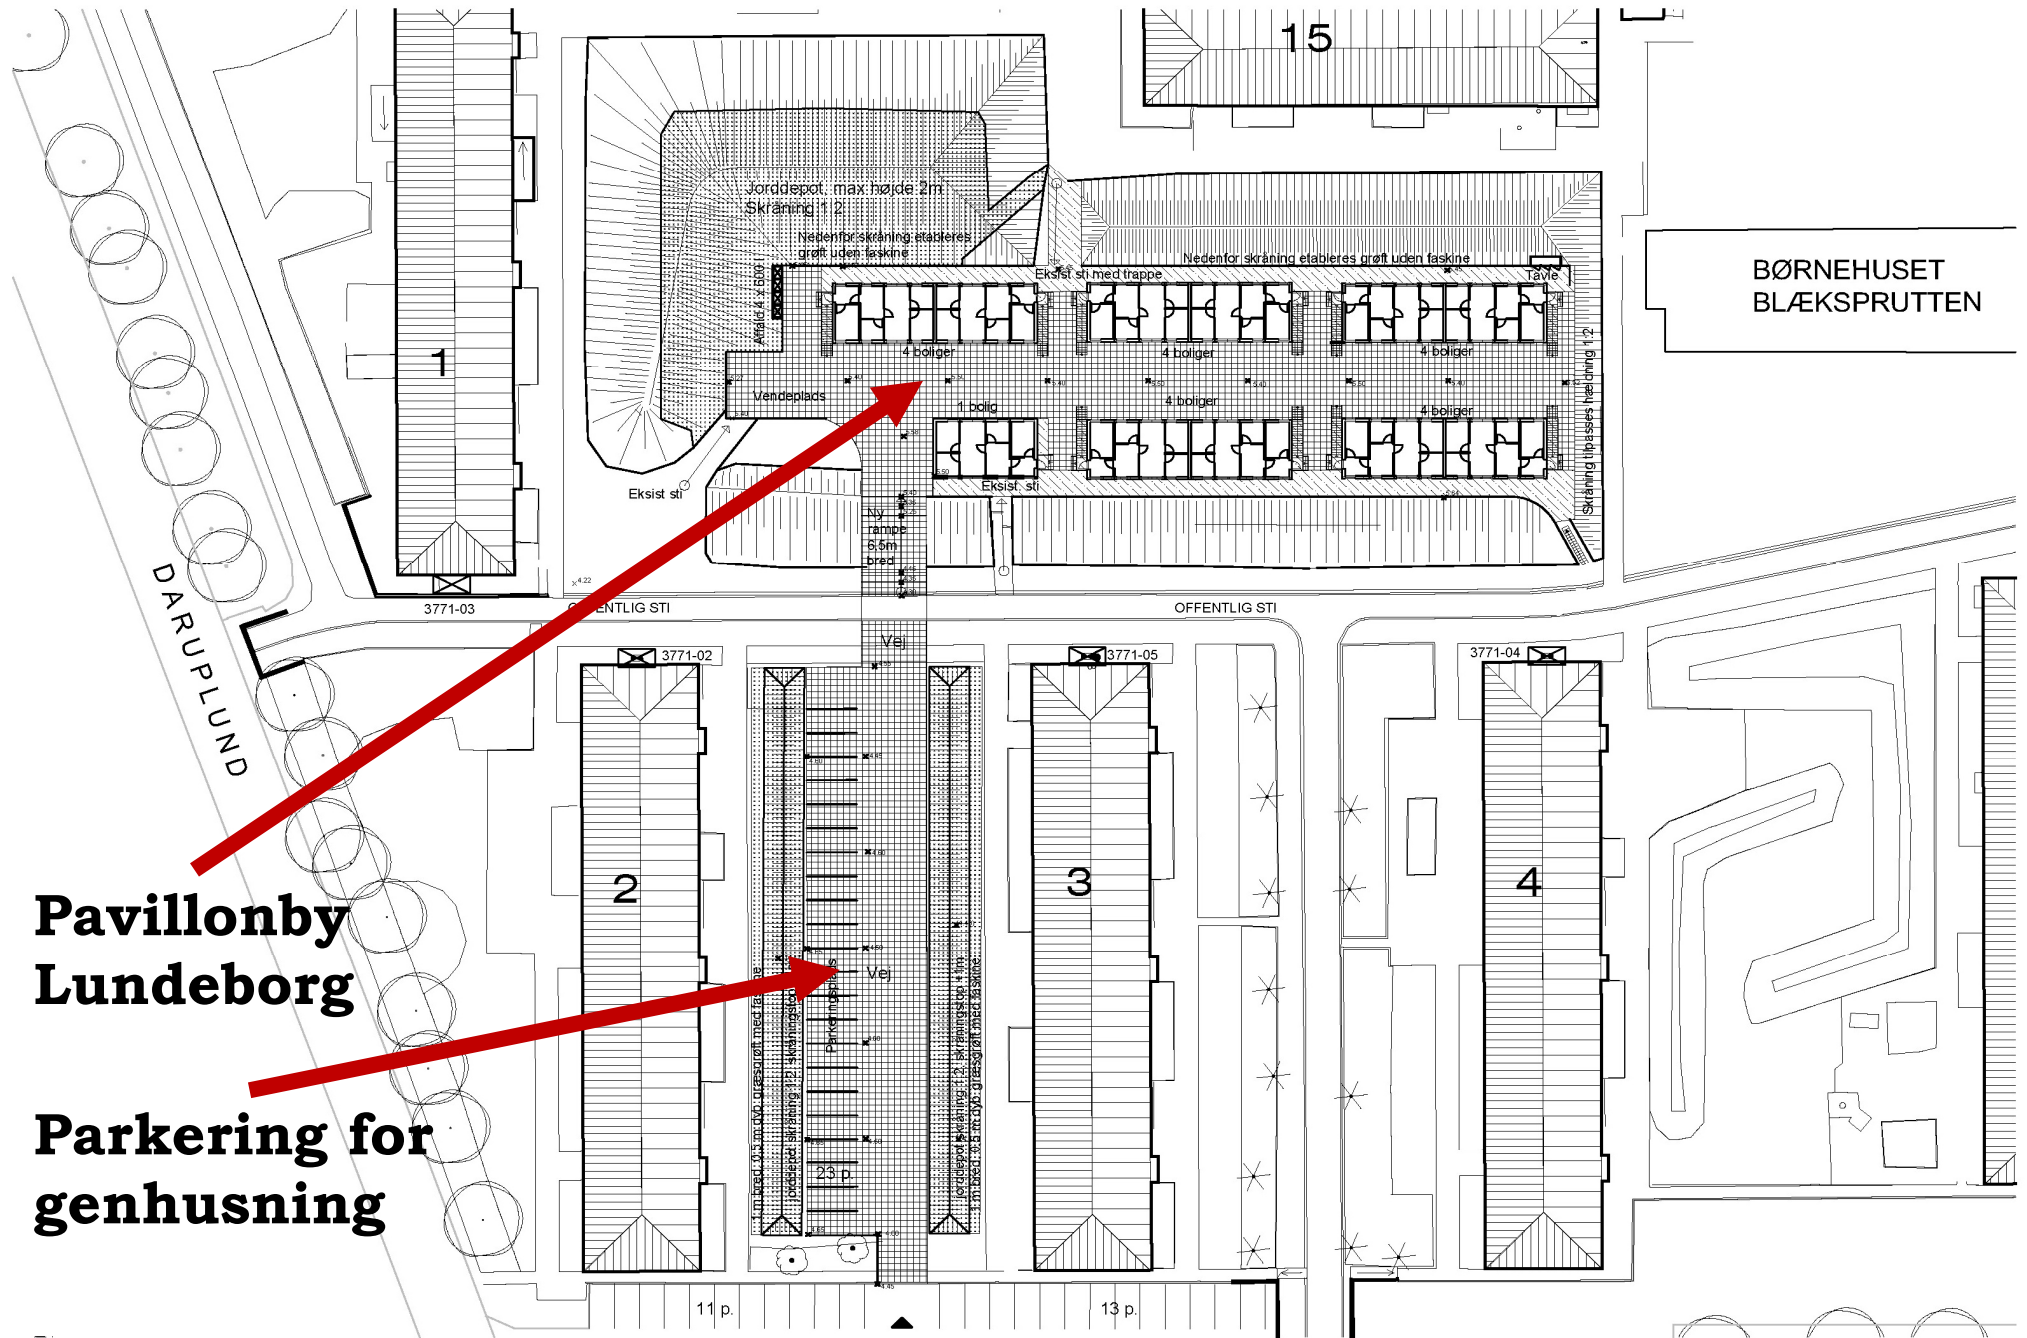

**Pavillonby
Lundeborg**

**Parkering for
genhusning**